


STATION FOR THE SOUTHERN RAILWAY CO.
 AT SALISBURY N.C.
 FRANK P. MILBURN & CO. ARCHITECTS
 HOME LIFE BLDG. WASHINGTON D.C.

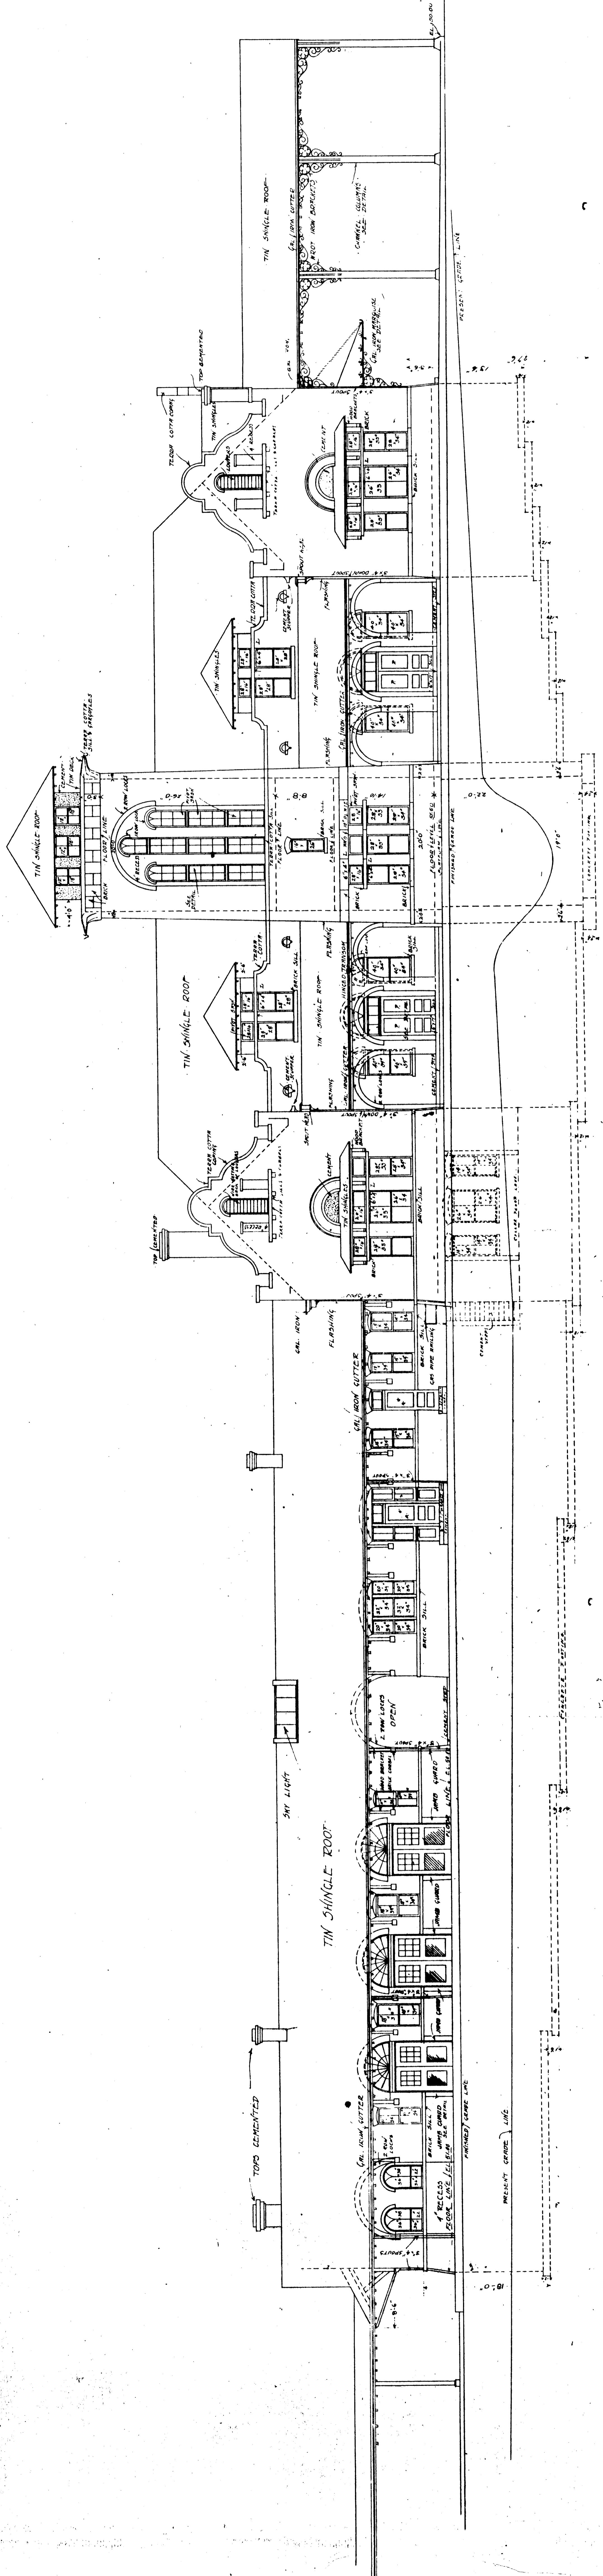

FRONT ELEVATION

SCALE 1/8" = 1'-0"