


Drawn by : Larry C. Atkins
 LCAtkins LLC
 December 19, 2022
 Approximately : 1" = 4'0"

First Floor Plan

→ Z
CJB Reid House
 301 Sacco Street
 Belmont
 Gaston County, NC
 1920

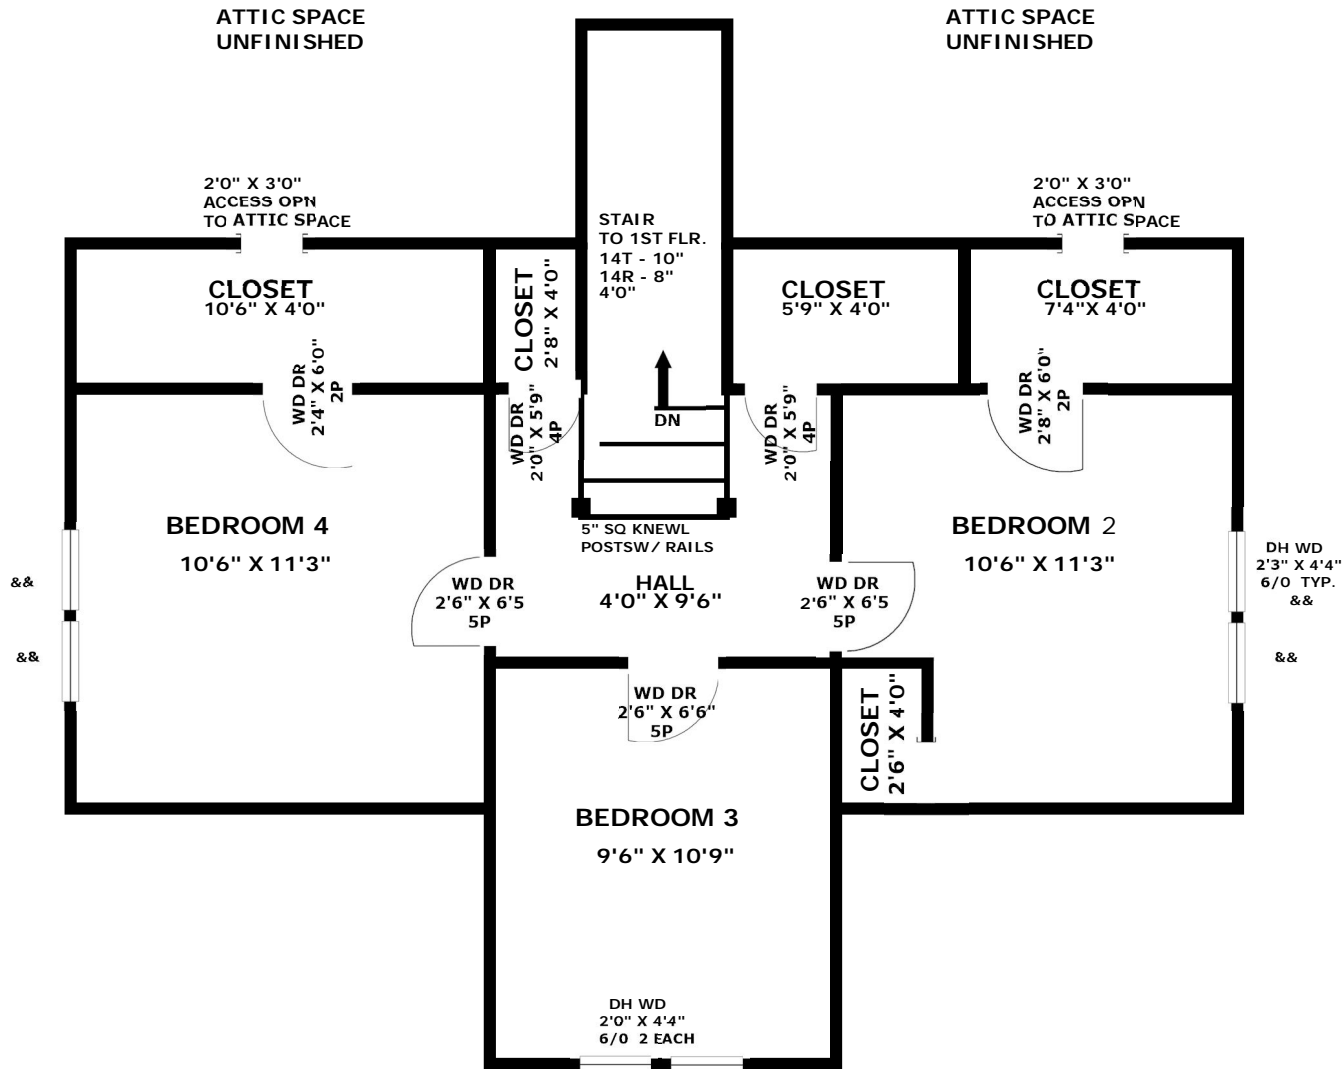


Second Floor Plan



Drawn by : Larry C. Atkins
 LCAtkins LLC
 December 19,2022
 Approximately : 1" = 4'0"

CJB Reid House
 301 Sacco Street
 Belmont
 Gaston County, NC
 1920

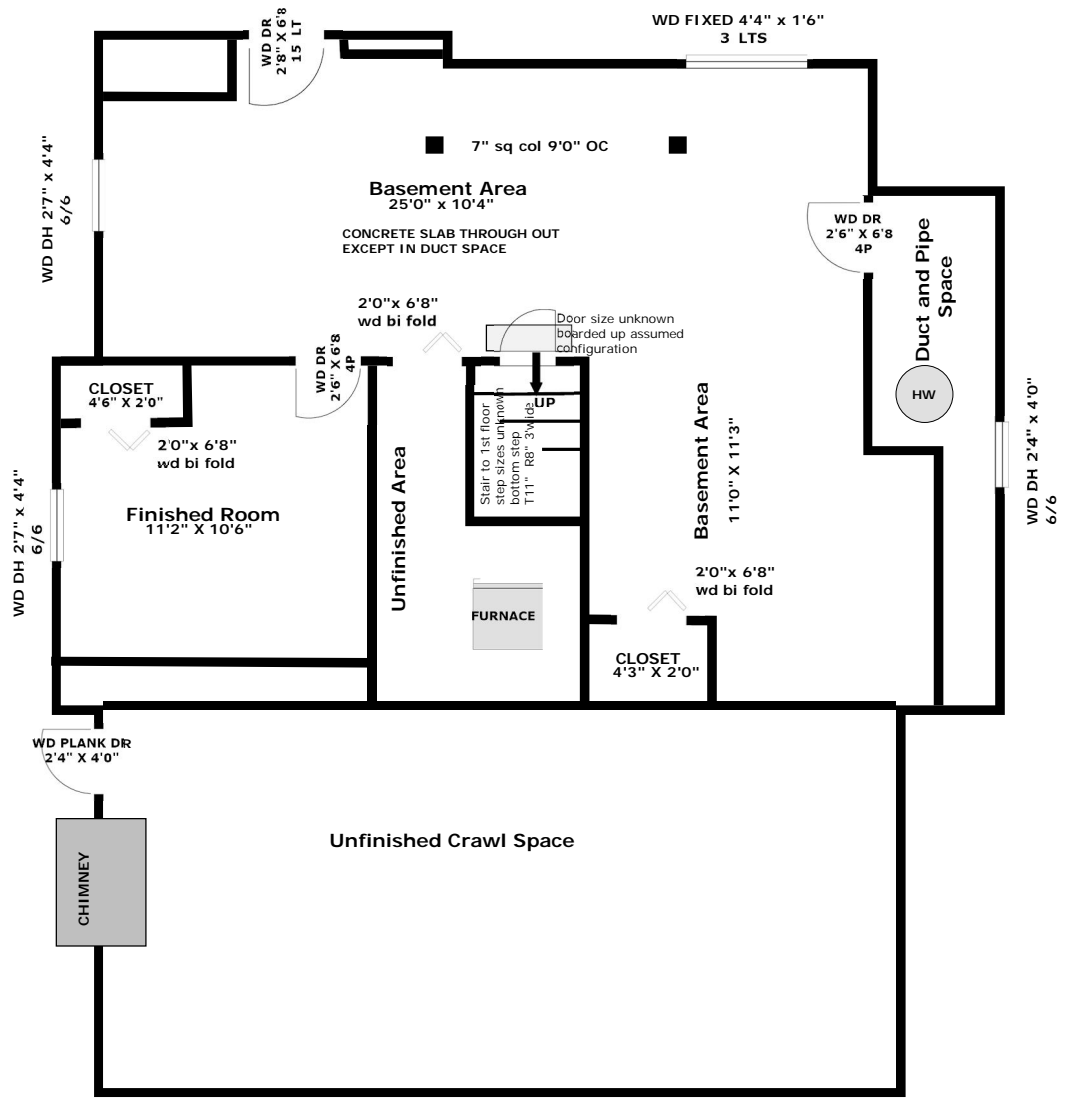

Ground Floor Plan



Drawn by : Larry C. Atkins
 LCAtkins LLC
 December 19, 2022
 Approximately : 1" = 4'0"

CJB Reid House
 301 Sacco Street
 Belmont
 Gaston County, NC
 1920